

TOWN OF RIDGWAY
DUCTILE IRON PIPE REPLACEMENT PROJECT
ADDENDUM NO. 1

To all prospective bidders of the Ridgway Ductile Iron Pipe Replacement Project contract for which bids were to be received until 4 pm, Thursday June 27, 2024 at Ridgway Town Hall.

The following additions, deletions, and/or modifications are hereby made to the Plans, Specifications, and Contract Documents:

Modify: Advertisement for Bid. Modify the bid due date from 4 pm June 27, 2024 to 3:30 pm Wednesday July 31, 2024. Deadline for submitting questions is modified to 4 pm July 25, 2024.

Replace: Replace Pg 00500-1 Article 2, Time of Commencement and Completion with the following:

The Work to be performed under this Contract shall commence upon Notice to Proceed and be ready for final payment within 120 calendar days from the date of the Notice to Proceed. Work may commence in the fall of 2024 and include a winter shutdown, the cost of which shall be included in the cost of the work to which it is associated, or all work may be completed all in 2025. The contract shall be completed and ready for final payment no later than August 28, 2024.

ADD: Add Page 02713-1, Bypass Piping, add a sentence that reads:

The minimum bypass pipe ID shall be at least 8”.

ADD: Add Page 02713-11, 2nd paragraph, add a sentence at the end of that paragraph that reads:

The interior of the weld shall be flush for the wall of each pipe being joined.

ADD: Plan sheets P-1 and P-2. Add a note that indicates the pipe downstream of the south tie in as bid is 14” DR 7 HDPE.

ADD: Plan sheets P-4, P5, and, P--6. Add a note that indicates the water main on these sheets as bid is 10” C900 PVC.



REPLACE: Replace Sheet P-3 with the attached copy of Sheet P-3 which shows the topographic lines and adds a note about road restoration. .

REPLACE: Replace Sheet P-2 and P-9 with the attached copies of Sheet P-2 and P-9 which shows the topographic lines.


This Addendum One and its attachments shall be part of the Contract Documents and receipt thereof must be acknowledged on Page 00300-1 of the Bid Form.



Joanne Fagan
June 25, 2024

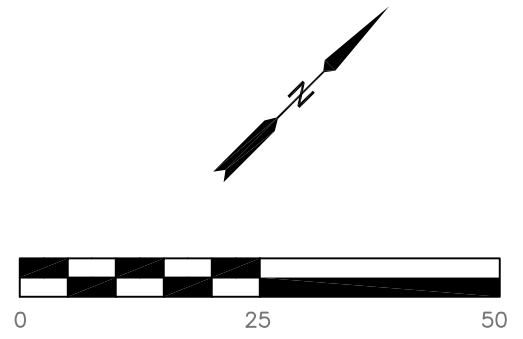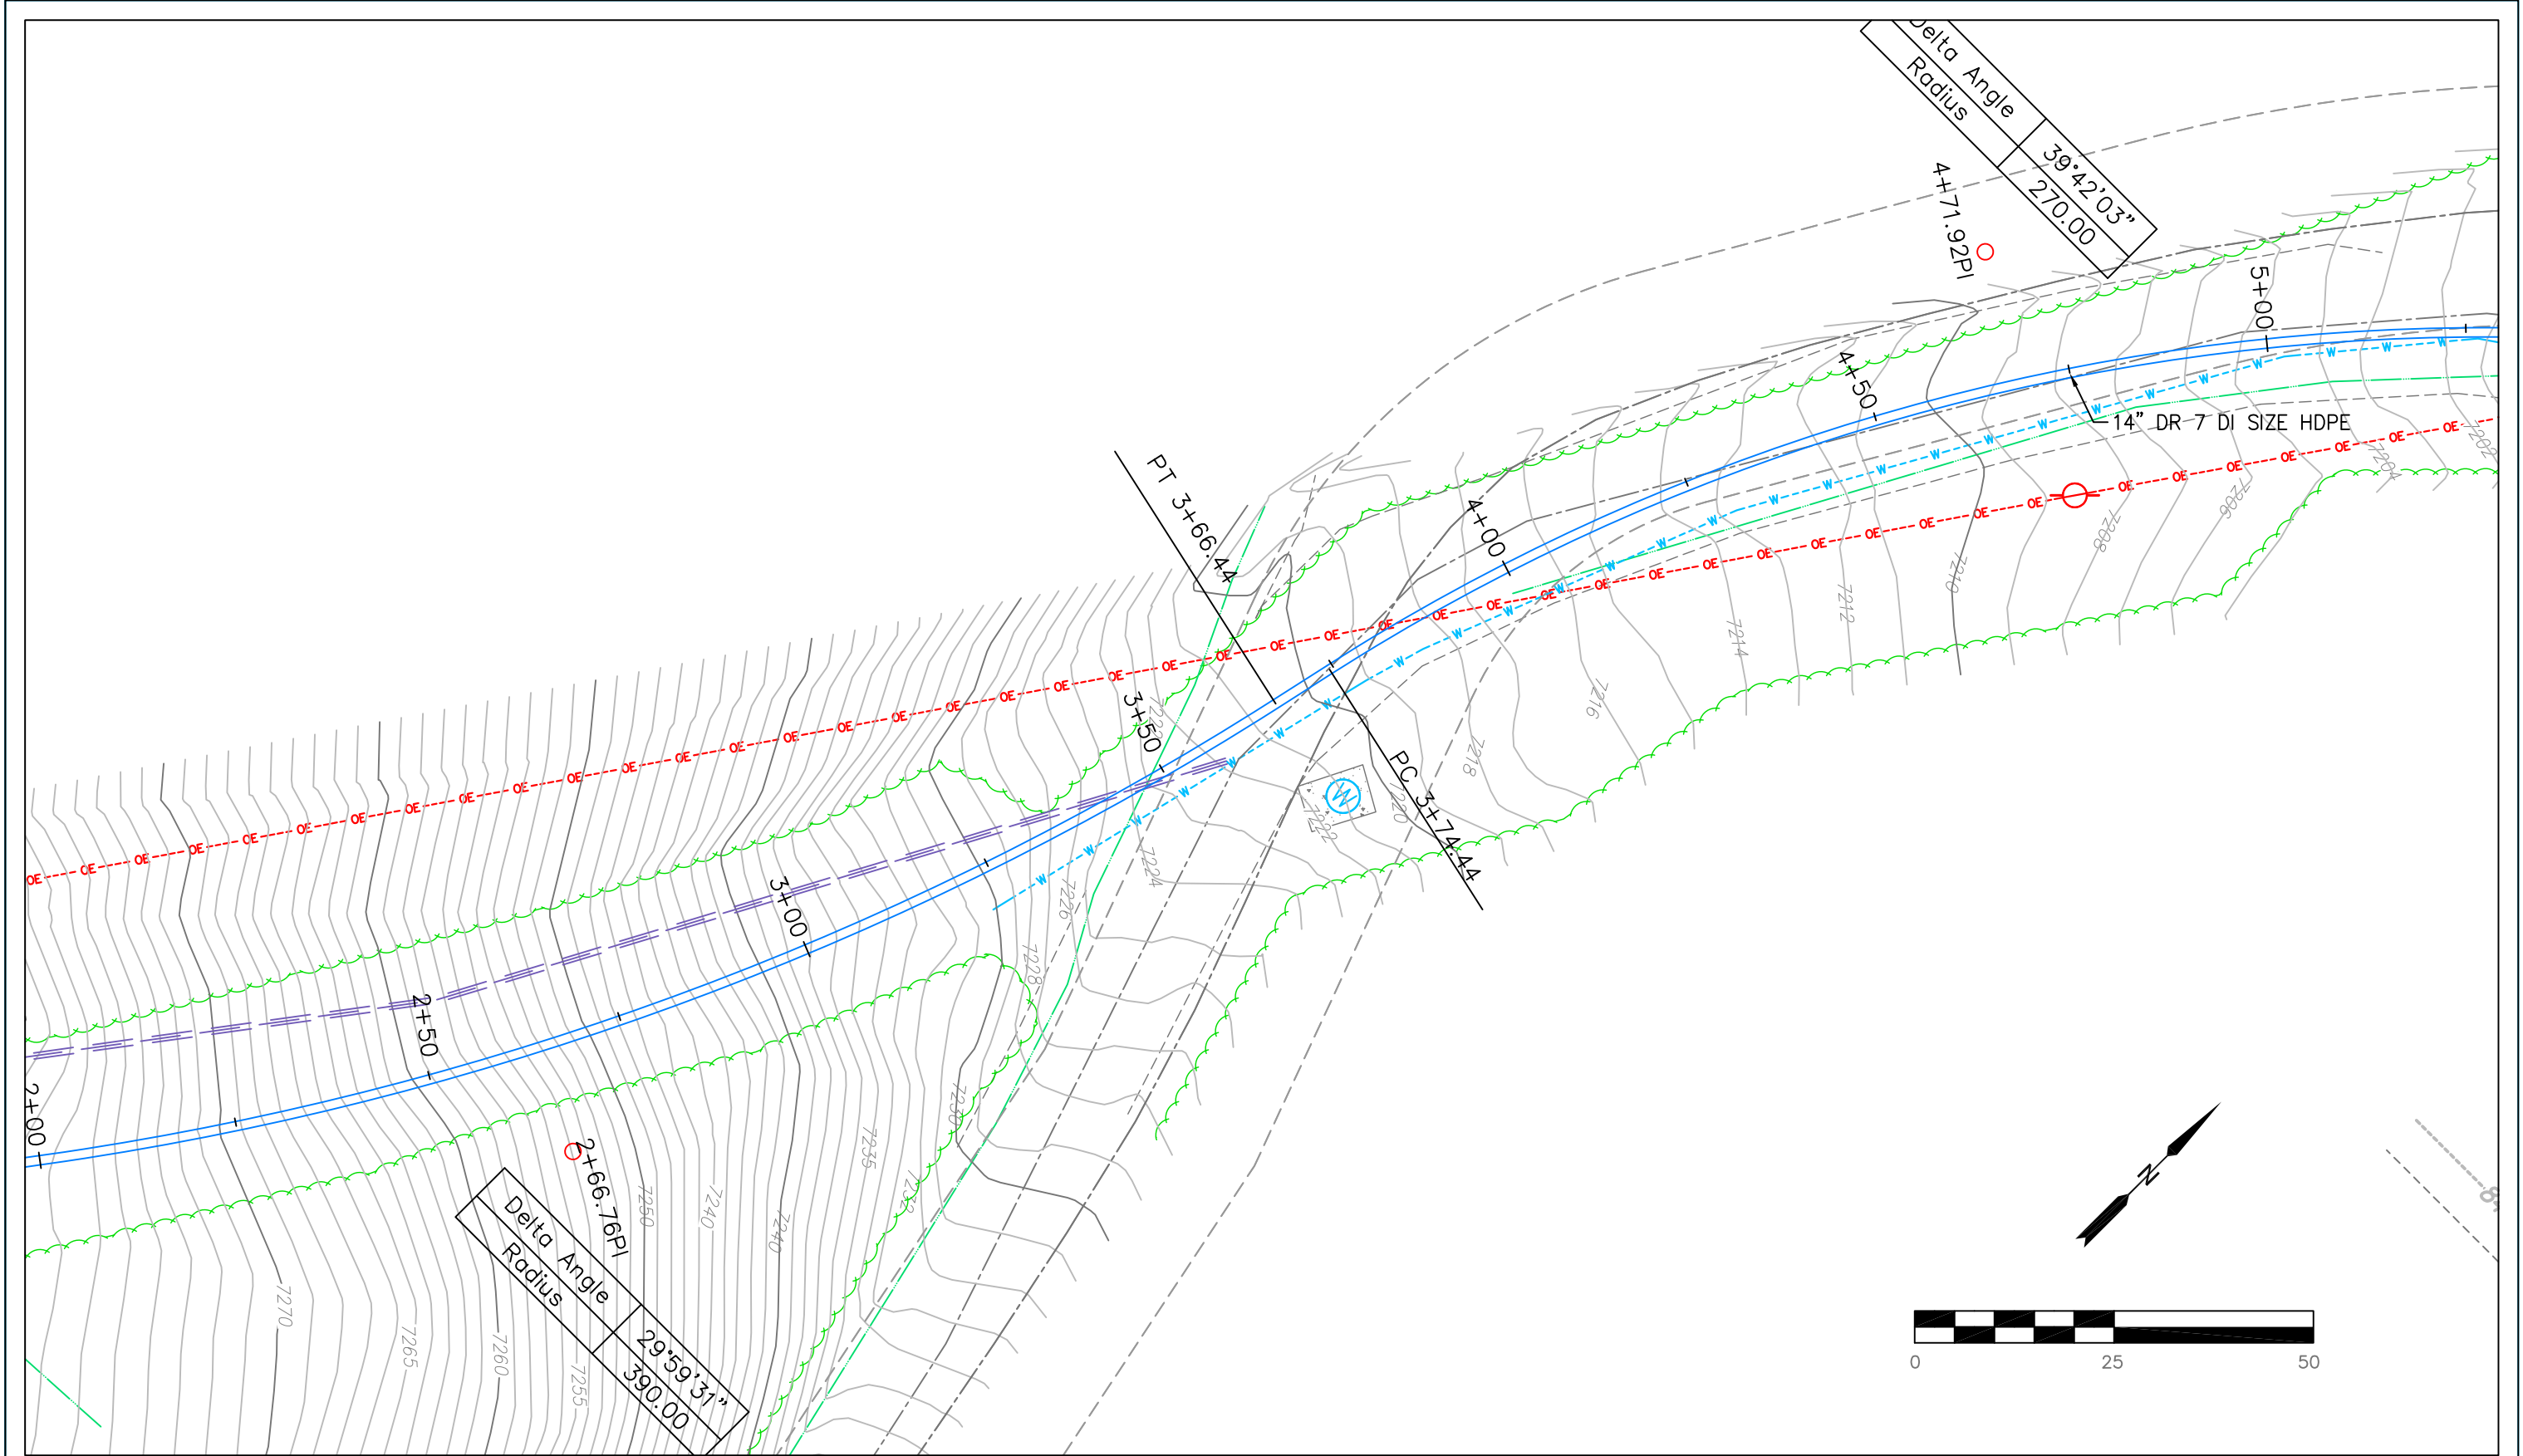

<div style="display: flex; align-items: center;"> <div style="margin-right: 10px;"> <p>0</p> <p>0</p> <p>0</p> <p>0</p> <p>0</p> </div> <table border="1"> <thead> <tr> <th colspan="2">Sheet Revisions</th> </tr> </thead> <tbody> <tr> <td> </td> <td>Addendum 1 - reprint with topographic lines.</td> </tr> <tr> <td> </td> <td> </td> </tr> <tr> <td> </td> <td> </td> </tr> <tr> <td> </td> <td> </td> </tr> </tbody> </table> </div>	Sheet Revisions			Addendum 1 - reprint with topographic lines.							<p>CONSOLIDATED CONSULTING SERVICES</p> <p>P.O. BOX 1073 Ridgway, CO 81432 (970) 729-1282</p>	<p align="center">TOWN OF RIDGWAY</p> <p align="center">PO BOX 10, RIDGWAY, CO 81432 970 626 5308</p> <p align="center">WATER LINE REPLACEMENT PROJECT</p> <p align="center">STA 2+00 - 5+25</p> <p align="right">Drawing File Name: C:\RIDGWAY\WATER\N_W_DNR_DIP.DWG</p>	<p align="center">P2 Add #1</p> <p align="right">03/14/24</p>
Sheet Revisions													
	Addendum 1 - reprint with topographic lines.												

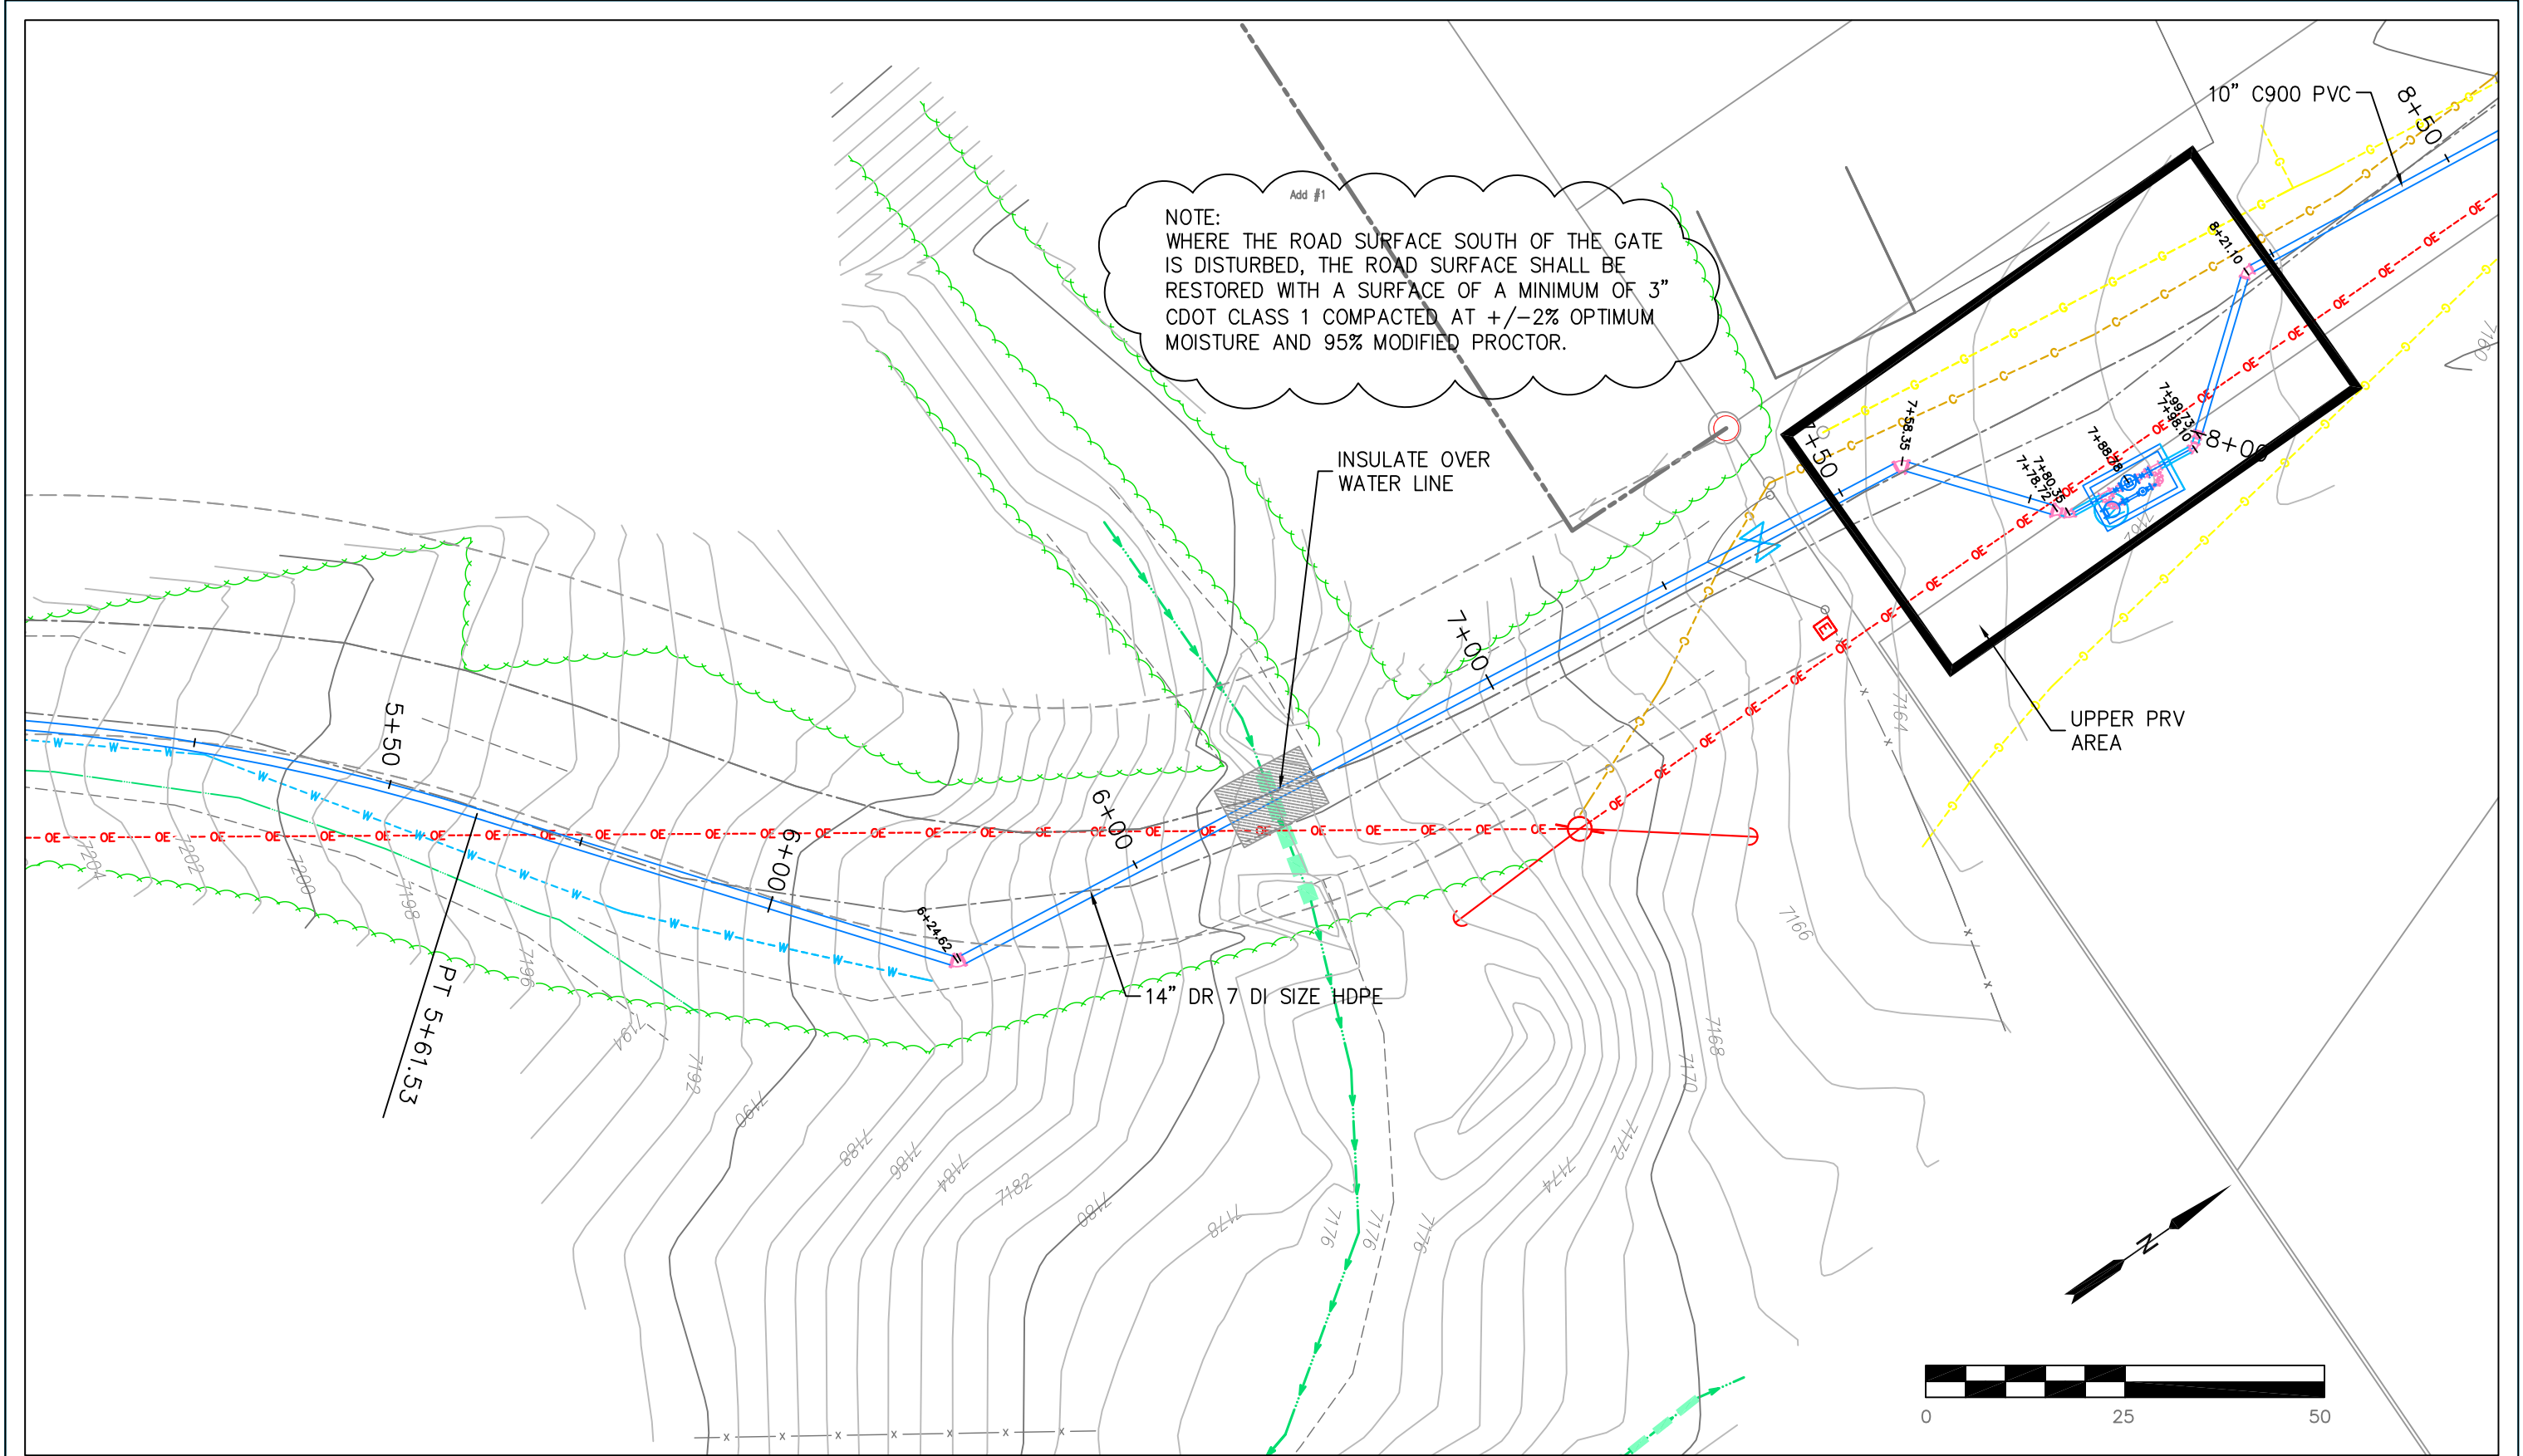

NOTE:
 WHERE THE ROAD SURFACE SOUTH OF THE GATE
 IS DISTURBED, THE ROAD SURFACE SHALL BE
 RESTORED WITH A SURFACE OF A MINIMUM OF 3"
 CDOT CLASS 1 COMPACTED AT +/-2% OPTIMUM
 MOISTURE AND 95% MODIFIED PROCTOR.

INSULATE OVER
 WATER LINE

14" DR 7 DI SIZE HDPE

UPPER PRV
 AREA


10" C900 PVC

Sheet Revisions

- 00
- 00
- 00
- 00



Addendum 1 - Reprint with topographic lines. Add note about road surface

**CONSOLIDATED
 CONSULTING
 SERVICES**
 P.O. BOX 1073
 Ridgway, CO 81432
 (970) 729-1282

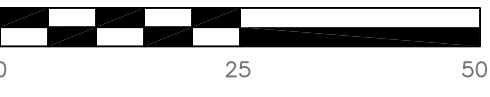

TOWN OF RIDGWAY
 PO BOX 10, RIDGWAY, CO 81432 970 626 5308
WATER LINE REPLACEMENT PROJECT
 STA 5+25 - 8+50

P3
 Add #1

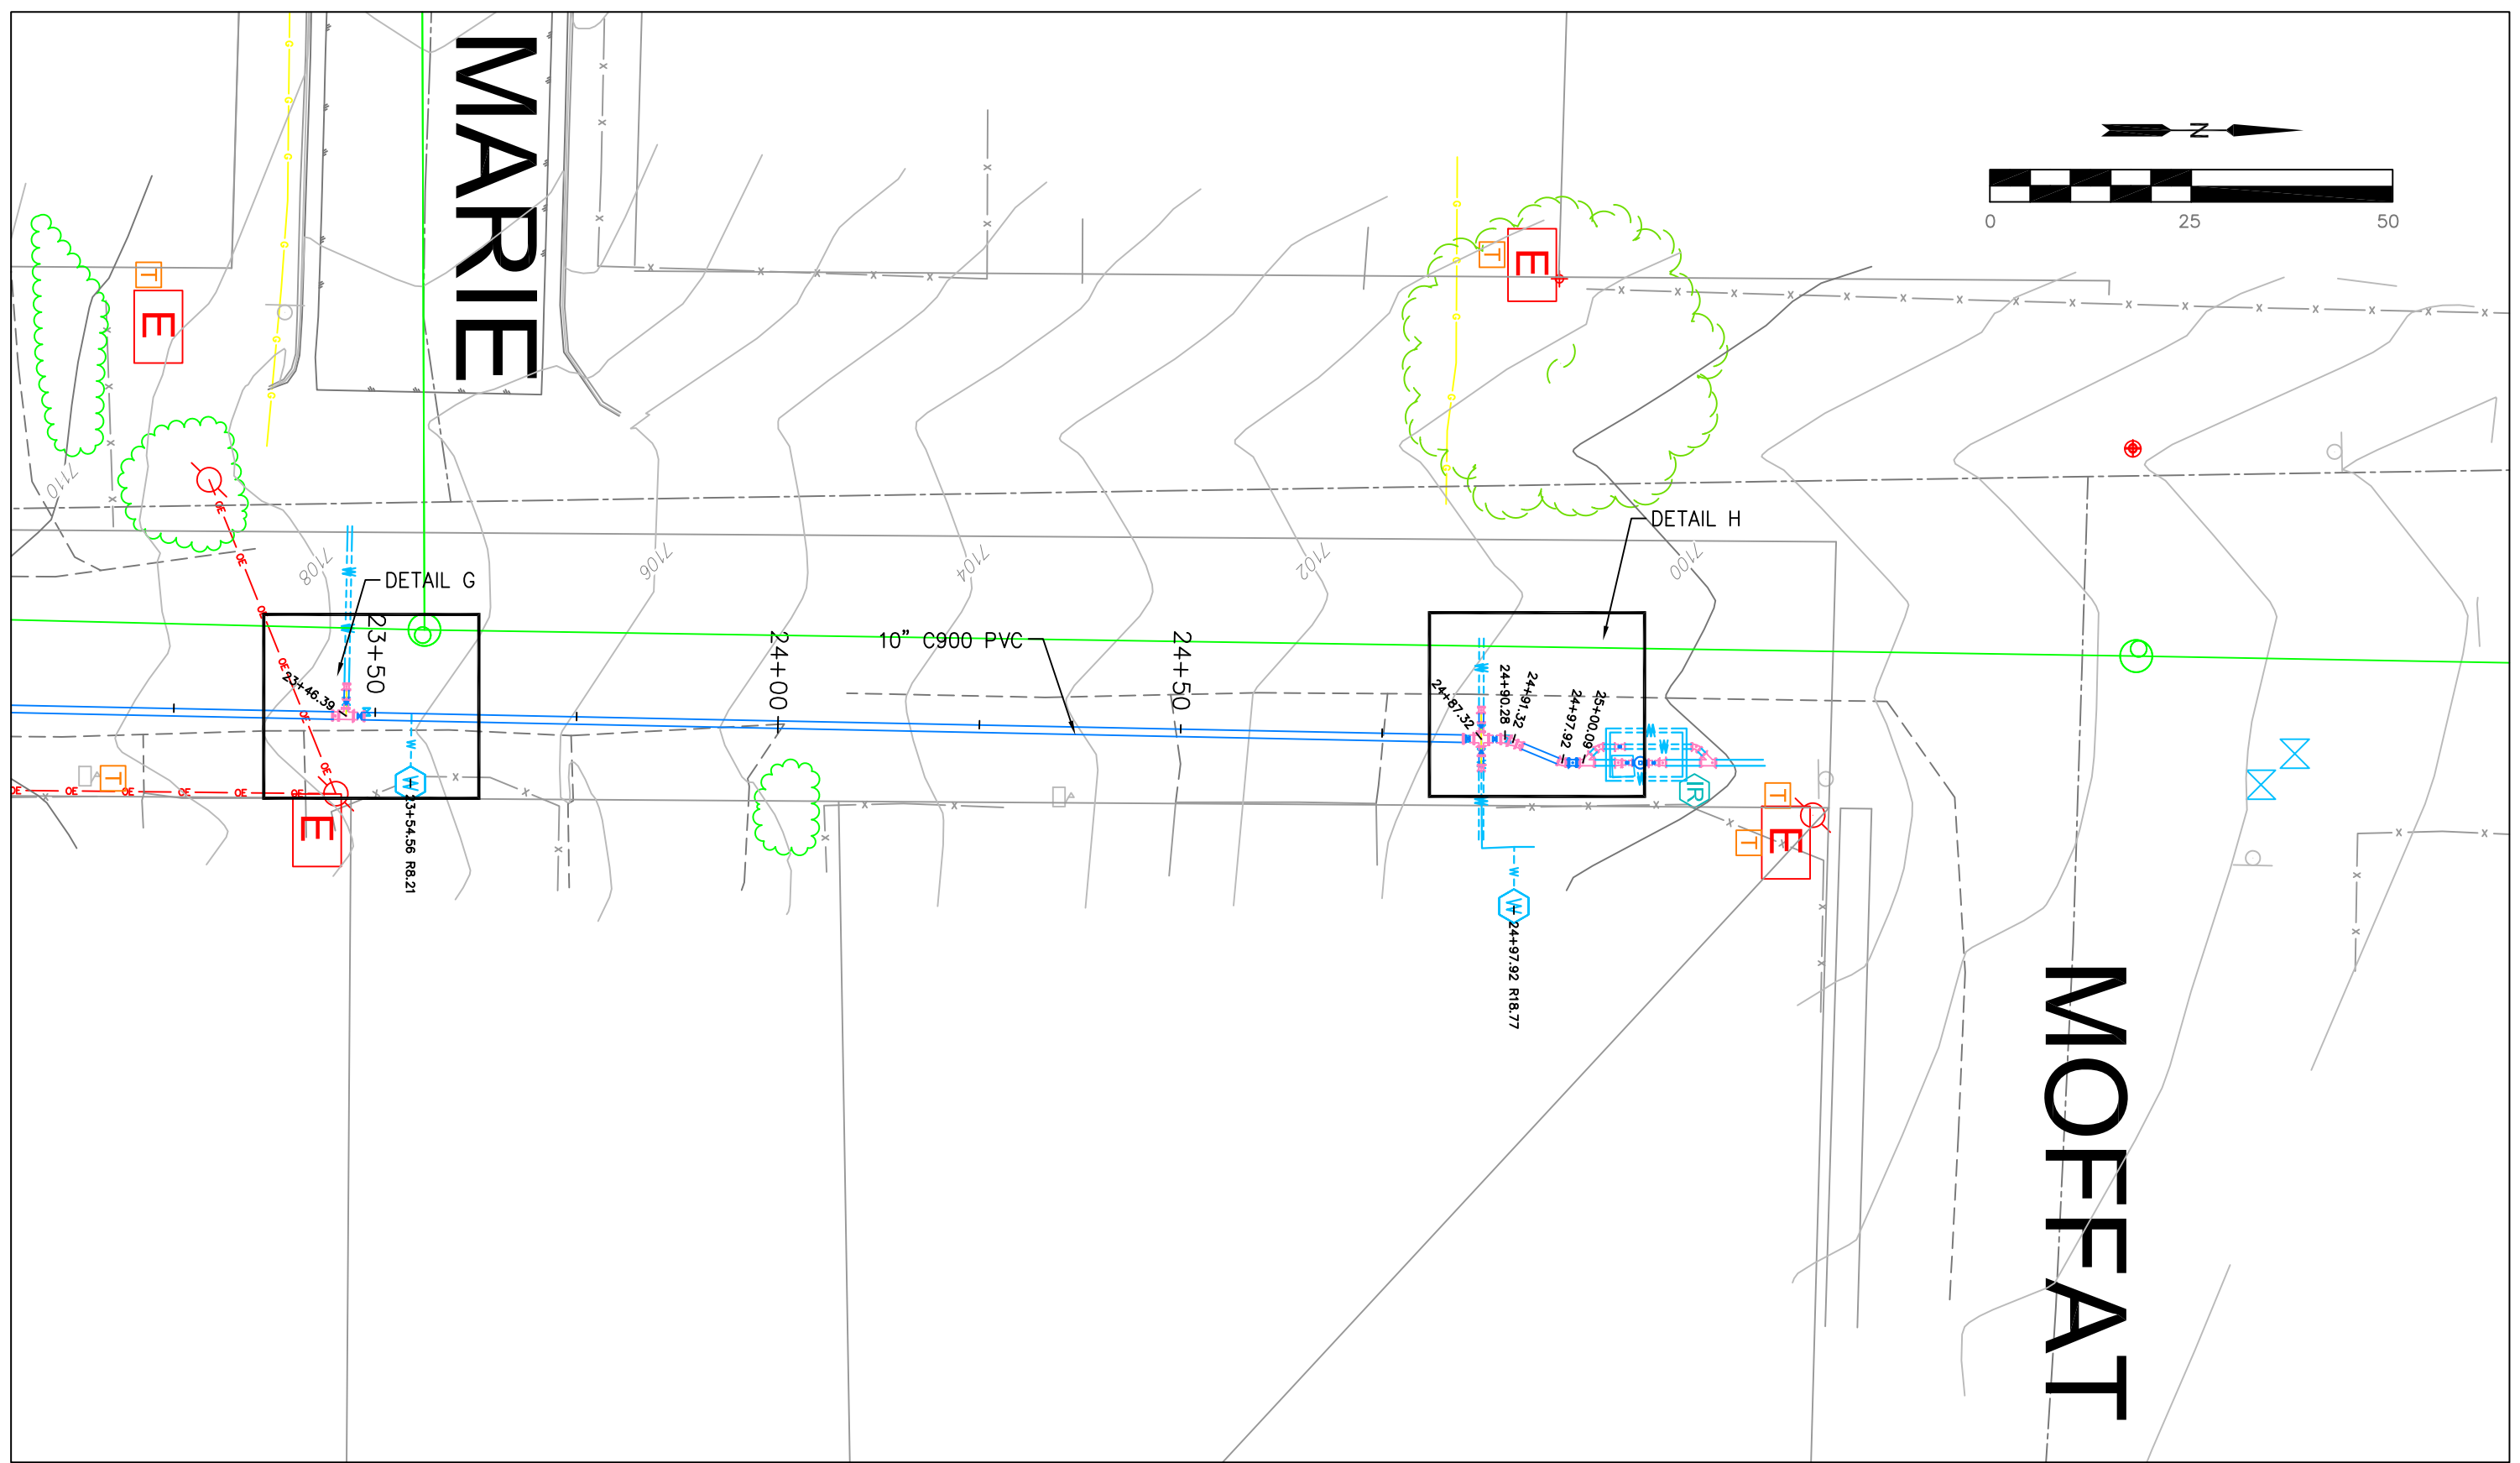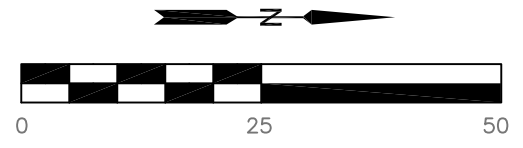

Sheet Revisions	
00000	Addendum 1 - reprint with topographic lines.

CONSOLIDATED CONSULTING SERVICES
 P.O. BOX 1073
 Ridgway, CO 81432
 (970) 729-1282

TOWN OF RIDGWAY
 PO BOX 10, RIDGWAY, CO 81432 970 626 5308
WATER LINE REPLACEMENT PROJECT
 STA 23+15 - 25+15

P9
 Add #1
 03/14/24